


Varaus

SSAB Europe Oy
ROJUNIEMI - HANHELA
SUTU: 4114 B
pv. OTEL-5 JA 60

SSAB Europe Oy
ROJUNIEMI - HANHELA
SUTU: 4114 A
pv. OTEL-5 JA 60

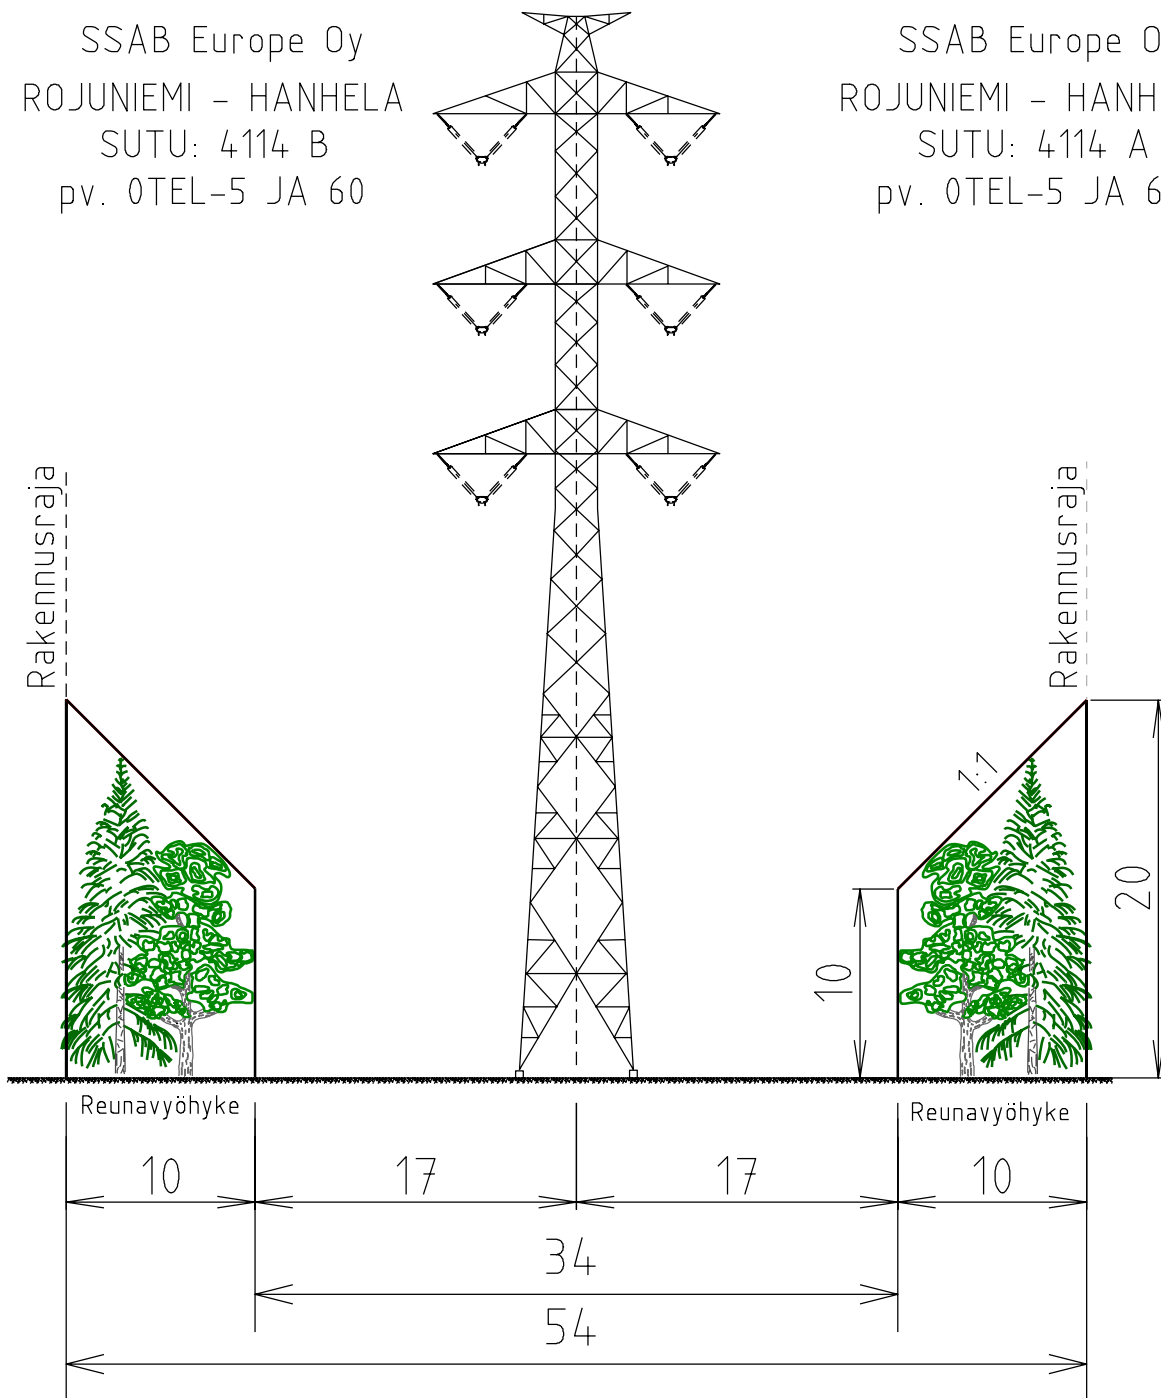


Copyright © and property of DESTIA OY

DESTIA

SSAB

TITLE
4114 ROJUNIEMI-HANHELA A JA B
2x400 kV JOHTO
JOHTOALUEPIIRUSTUS
PV. OTEL-5 JA 60

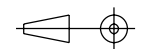

DESIGNER / DATE
HL 20.12.2023
CHECKED / DATE
AT 20.12.2023
APPROVED / DATE
AT 20.12.2023


| REV. | DATE | DESCRIPTION OF REVISION | DESIGNER | CHECK | APPROVE |
|------|------|-------------------------|----------|-------|---------|
| | | | | | |
| | | | | | |

| | | | | |
|------------------------------------------------------------------|------------|----------------|----------------------------------------|----------------|
| DESTIA OY FIRDONKATU 2T 151 HELSINKI FINLAND www.destia.fi | SIZE A3 | SCALE 1:400 | DOCUMENT/ PROJECT CODE 4114-D2-02/1 | REVISION R1 |
|------------------------------------------------------------------|------------|----------------|----------------------------------------|----------------|

Varaus

SSAB Europe Oy
ROJUNIEMI - HANHELA
SUTU: 4114 B
pv. 5-61TEL

SSAB Europe Oy
ROJUNIEMI - HANHELA
SUTU: 4114 A
pv. 5-61TEL

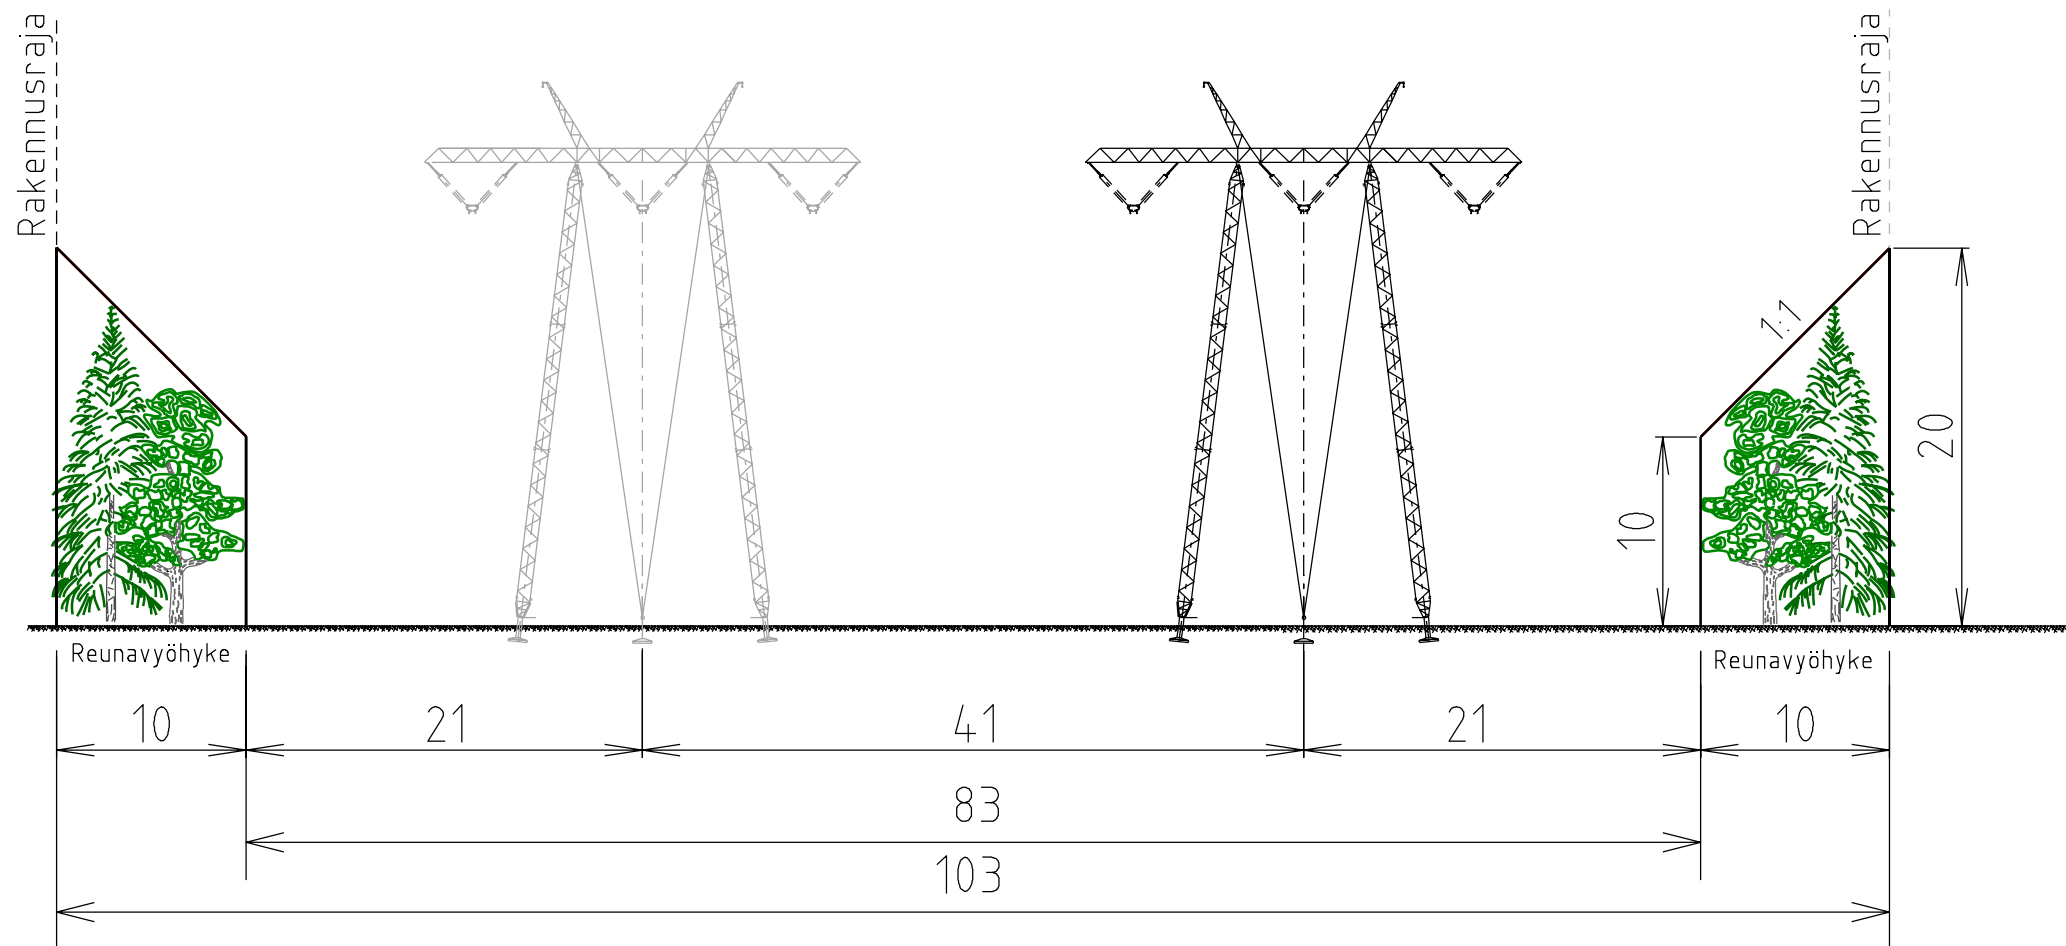

Copyright © and property of DESTIA OY

DESTIA

SSAB

TITLE
4114 ROJUNIEMI-HANHELA A JA B
2x400 kV JOHTO
JOHTOALUEPIIRUSTUS
PV. 5-61TEL

DESIGNER / DATE
HL 14.09.2023
CHECKED / DATE
AT 14.09.2023
APPROVED / DATE
AT 14.09.2023

| REV. | DATE | DESCRIPTION OF REVISION | DESIGNER | CHECK | APPROVE |
|------|------|-------------------------|----------|-------|---------|
| | | | | | |
| | | | | | |

| | | | | |
|------------------------------------------------------------------|------------|----------------|----------------------------------------|----------------|
| DESTIA OY FIRDONKATU 2T 151 HELSINKI FINLAND www.destia.fi | SIZE A3 | SCALE 1:400 | DOCUMENT/ PROJECT CODE 4114-D2-02/2 | REVISION R0 |
|------------------------------------------------------------------|------------|----------------|----------------------------------------|----------------|